

AERODROME
CHART - ICAO

ARP 1388 AD ELEV
N411526.96 1417
E0691651.50

TASHKENT Delivery 129.4
TASHKENT Tower 120.4
ATIS 126.8

TASHKENT Ground 121.7
VOLMET 113.2
TRANZIT 131.8

TASHKENT/UZTT
ISLAM KARIMOV

NOTE


DEPARTING ACFT SHALL CONTACT TASHKENT - DELIVERY
ON FREQ 129.4 MHZ FOR ATC CLEARANCE NOT EARLIER
THAN 15 MIN BEFORE START-UP.

RWY 26R	
Coordinates	N411538.50 E0691805.19
DTHR	250
Elevation	1414
RESA	200x120
CWY	150x150


RWY 26L	
Coordinates	N411531.77 E0691806.51
DTHR	205
Elevation	1412
RESA	90x90
CWY	-

RWY 08L	
Coordinates	E0691536.45 N411522.13
DTHR	250
Elevation, ft	1369
RESA, m	200x120
CWY, m	150x150

RWY 08R	
Coordinates	N411515.39 E0691537.72
DTHR	200
Elevation	1369
RESA	-
CWY	150x150

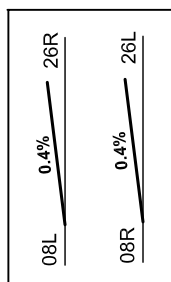

VAR 5.38°E (2025)
Annual change 0.02°E

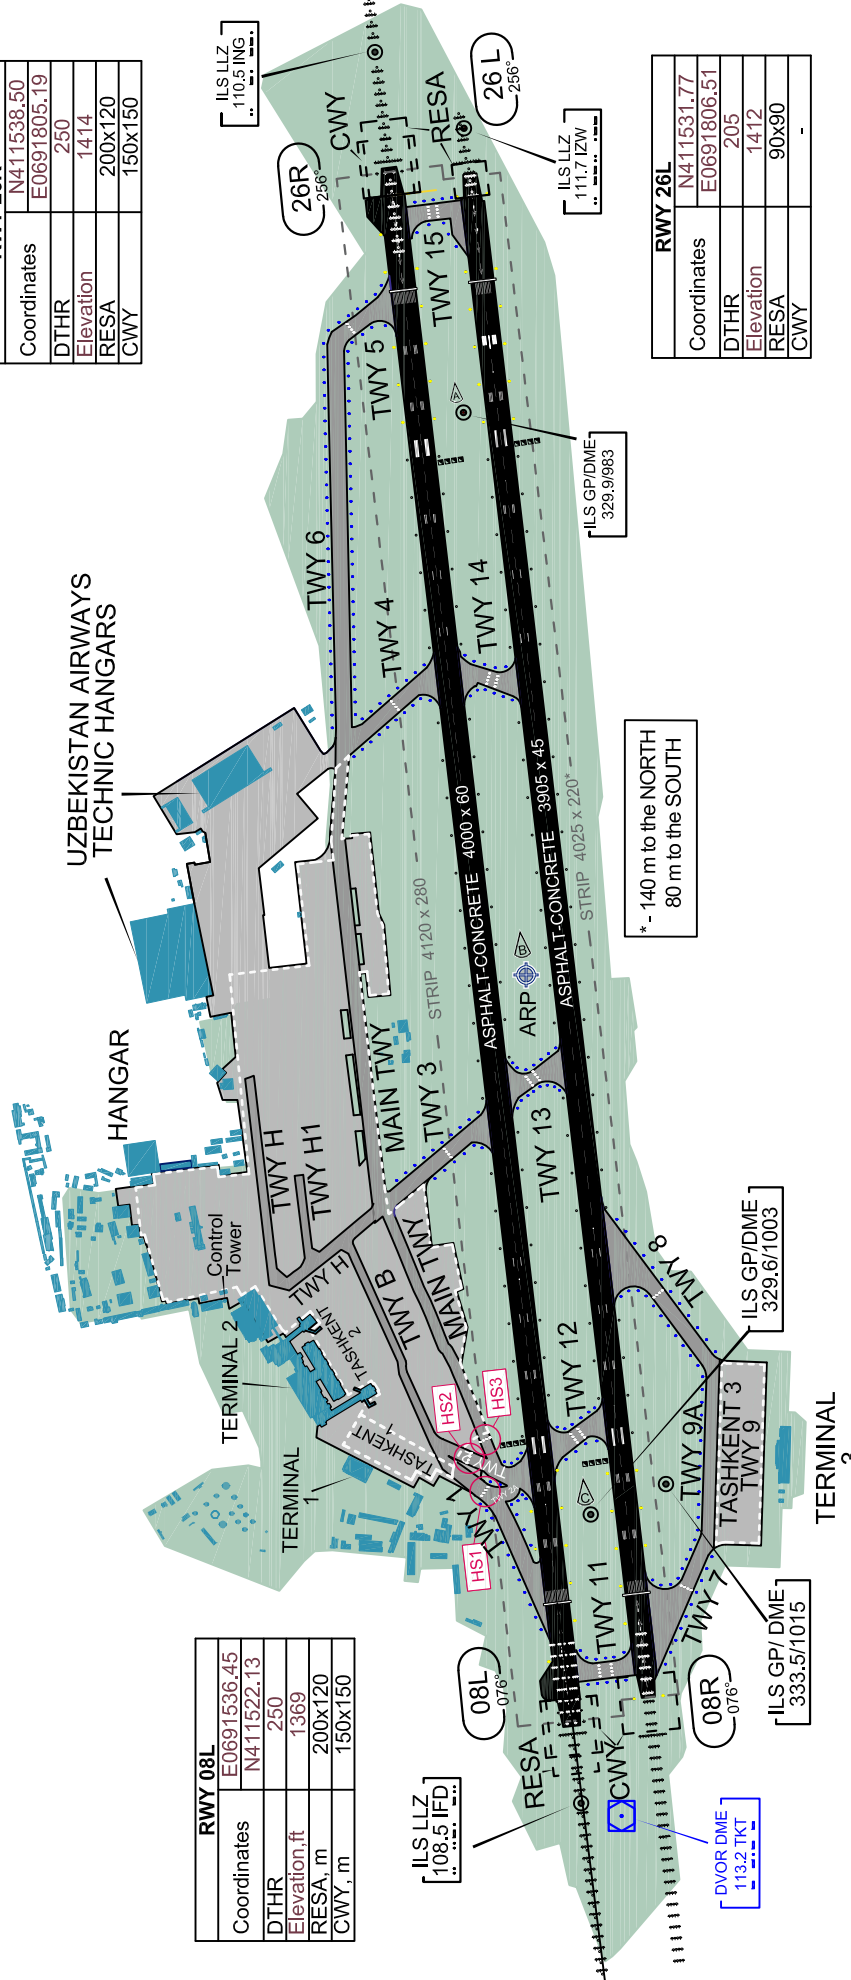

LEGEND
HS1 HS2 HS3 HOT SPOTS

AERODROME CHART - ICAO	ARP 1388 N411526.96 E0691651.50	AD ELEV 1417	TASHKENT Delivery 129.4 TASHKENT Tower 120.4 ATIS 126.8	TASHKENT Ground 121.7 VOLMET 113.2 TRANZIT 131.8	TASHKENT/UZTT ISLAM KARIMOV
-----------------------------------	---------------------------------------	-----------------	---	--	--

RWY	A true	LGTS	DECLARED DISTANCES					STRENGTH
			FROM	TORA	TODA	ASDA	LDA	
08L	081.67°	HIALS - 2R (CAT II) 900 m PAPI-L 3.00°	THR	4000	4150	4000	3750	PCN 67/R/A/X/T
			THR 1	3750	3900	3750		
			TWY 2	3460	3610	3460		
			TWY 3	2425	2575	2425		
26R	261.70°	HIALS - 1RA (CAT I) 720 m PAPI-L 3.00°	THR	4000	4150	4000	3750	PCN 67/R/A/X/T
			THR 5	3750	3900	3750		
			TWY 3	1200	1350	1200		
			TWY 4	2725	2875	2725		
08R	081.66°	HIALS - 1RA (CAT I) 900 m PAPI-L 3.00°	THR	3755	3905	3755	3555	PCN 69/F/A/X/T
			THR 7	3555	3705	3555		
			TWY 8	2520	2670	2520		
			TWY 12	3075	3225	3075		
26L	261.68°	MIALS 420 m, PAPI-L 3.00°	TWY 13	2100	2250	2100		
			THR	3905	4055	3905	3700	
			TWY 13	1300	1450	1300		
			TWY 14	2350	2500	2350		

TWY	SURFACE	WIDTH, m	CODE	STRENGTH		
TWY 1, 4	Concrete	22.5	F	PCN 60/R/A/X/T		
TWY 2A	Asphalt		E			
TWY 2			F			
TWY 3		23	E			
TWY 5	Concrete	22.5	F	PCN 65/R/A/X/T		
TWY 6				PCN 55/R/A/X/T		
TWY 7, 8		23	E	PCN 60/R/A/X/T		
TWY 9			C			
TWY 9A	Asphalt	22.5	F	PCN 55/F/A/X/T		
TWY 11			E			
TWY 12, 15			D			
TWY 13		23	F	PCN 60/F/A/W/T		
TWY 14	Concrete			PCN 55/F/A/X/T		
MAIN from TWY 2 to stand B10				PCN 62/R/A/W/T		
MAIN from stand B10 to TWY6	Asphalt		C	PCN 60/R/A/X/T		
TWY B between stands B8 and B17				PCN 35/F/A/X/T		
TWY H between stands H43 and H46				PCN 50/R/A/X/T		
TWY H between stands H46 and H57						
TWY H1				PCN 35/F/A/X/T		